



# Business Week Live

26th October 2011

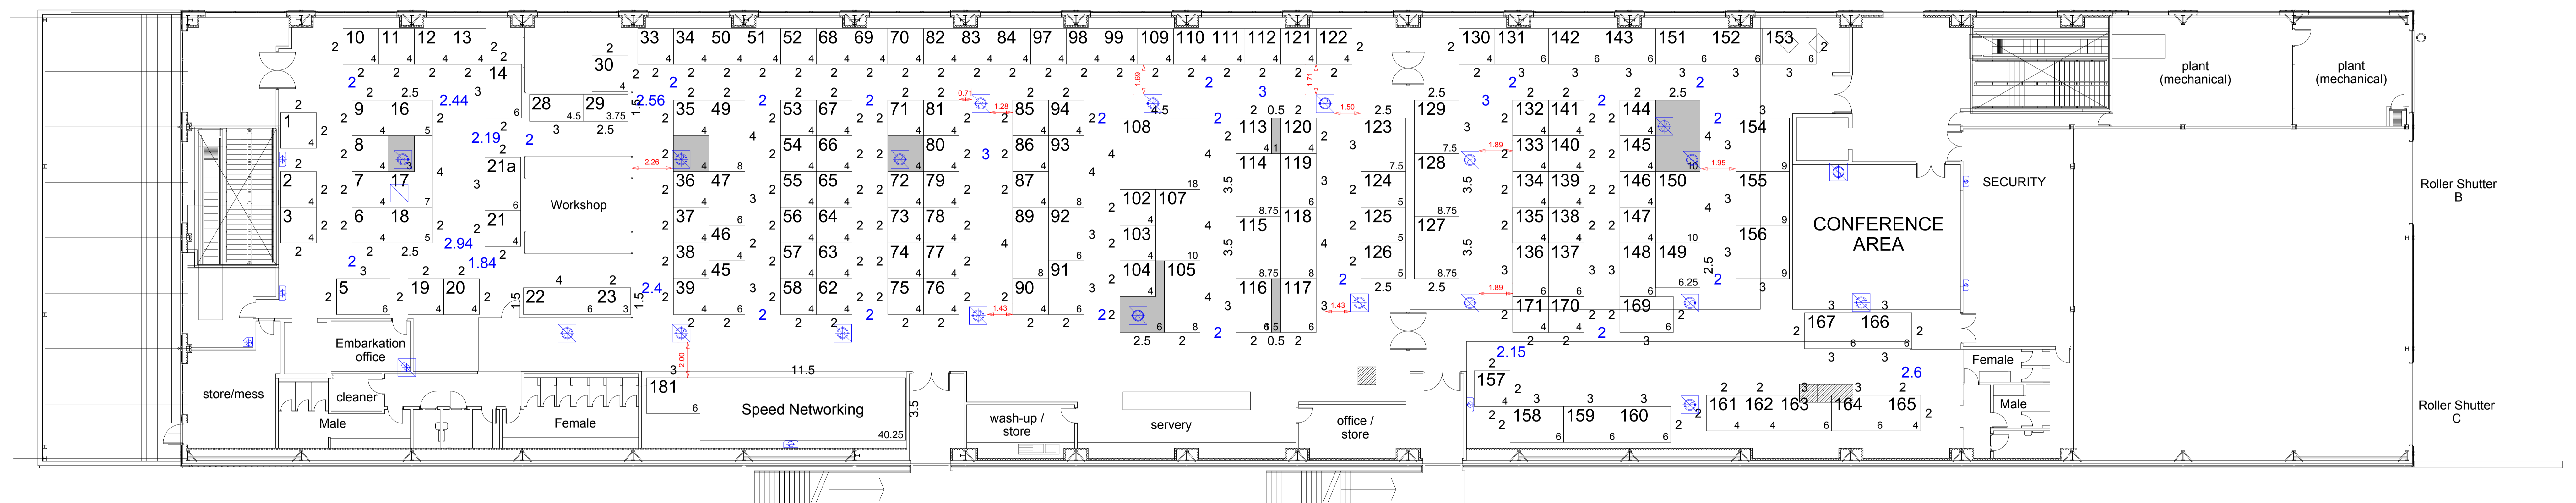

**FIRST FLOOR PLAN**

 Issue Number: 27  
Issue Date: 06 Sep 2011  
Updated by: Mark  
Scale: N.T.S.  
www.melville.co.uk  
THIS FLOORPLAN IS SUBJECT TO APPROVAL FROM THE HOVE AND LOCAL AUTHORITIES